


INTERIOR ELEVATION

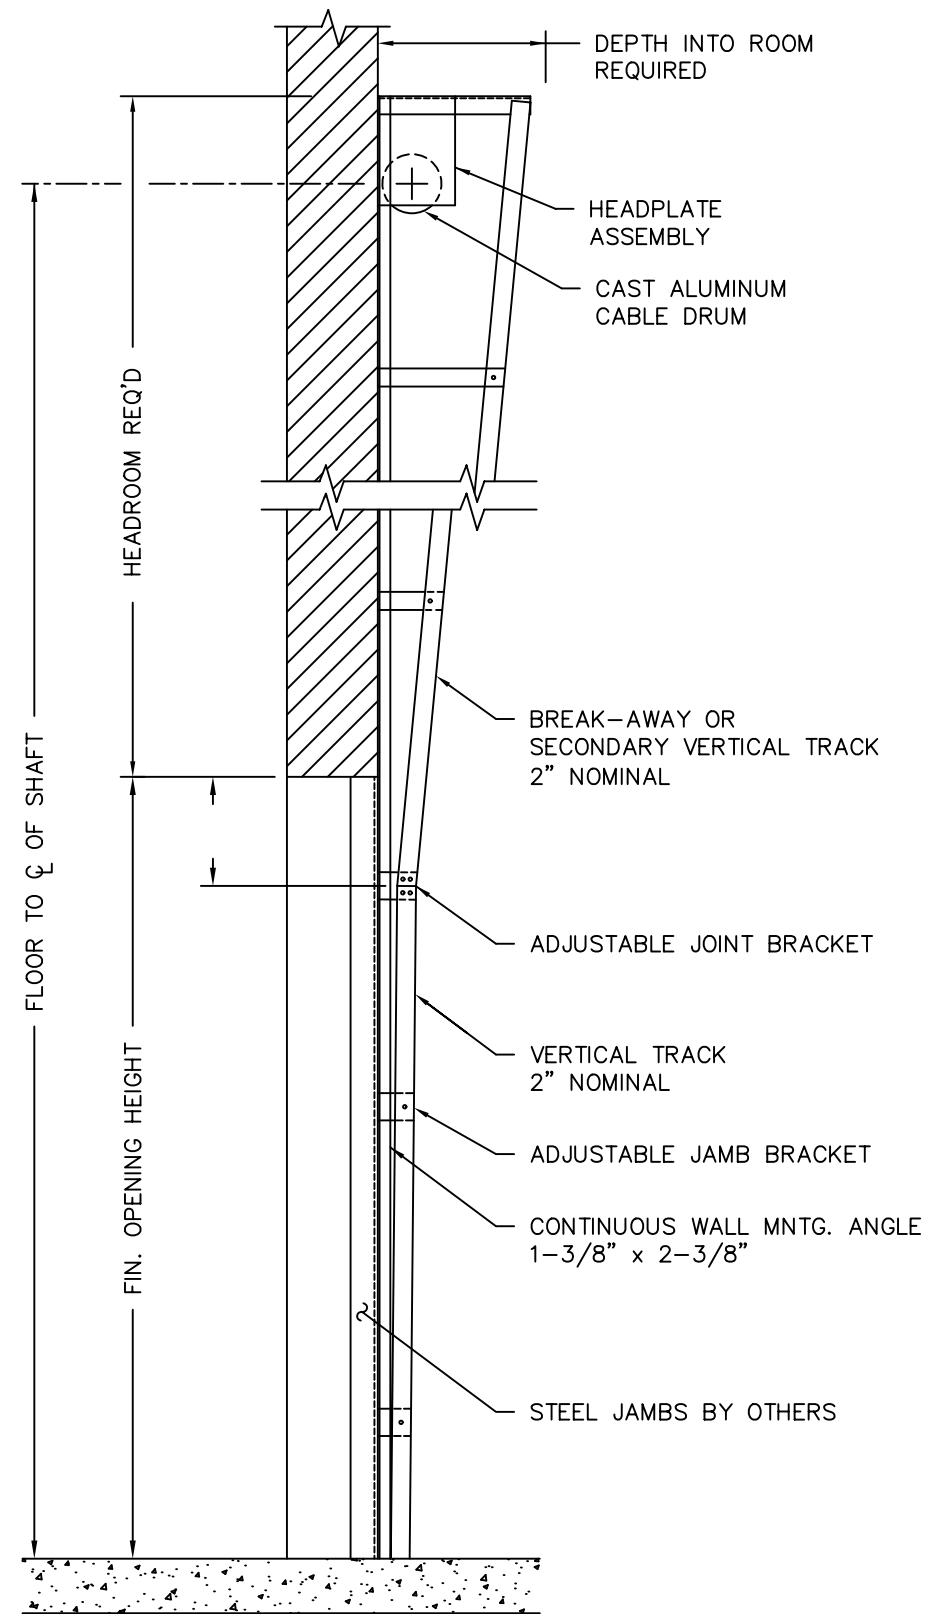

SIDE VIEW OF MOUNTED TRACK

NOTES :

1. ALL OPENING MATERIALS AND PREPARATION OF SAME BY OTHER THAN THE OVERHEAD DOOR CORPORATION.
2. DIMENSIONS SHOWN ARE MIN. REQUIRED FOR PRODUCT INSTALLATION. PLEASE FIELD VERIFY PRIOR TO APPROVAL OF THESE PRINTS.
3. SPRING PAD LOCATIONS:
ONE SPRING LOCATE PAD 1' FROM EDGE OF OPENING
TWO SPRINGS LOCATE PADS 6" TO RIGHT AND LEFT OF CENTERLINE OF OPENING (12" CL TO CL OF PADS)

FULL VERTICAL LIFT TRACK	
PROJECT	
CUSTOMER	
CONTRACTOR	
DISTRIBUTOR	
PLANT	
DWG. NO.	DATE:
SHEET	BY:

ARCHITECT DOOR NUMBER	OVERHEAD DOOR MARK	QTY	OPENING SIZE		TRACK TYPE	OPERATION	LIFT CLEARANCE	SHAFT CENTERLINE	"X1" SPRING PAD #1	"X2" SPRING PAD #2	HEADROOM REQUIRED	DEPTH REQUIRED	LEFT HAND SIDEROOM	RIGHT HAND SIDEROOM
			WIDTH	HEIGHT										

