


INTERIOR ELEVATION

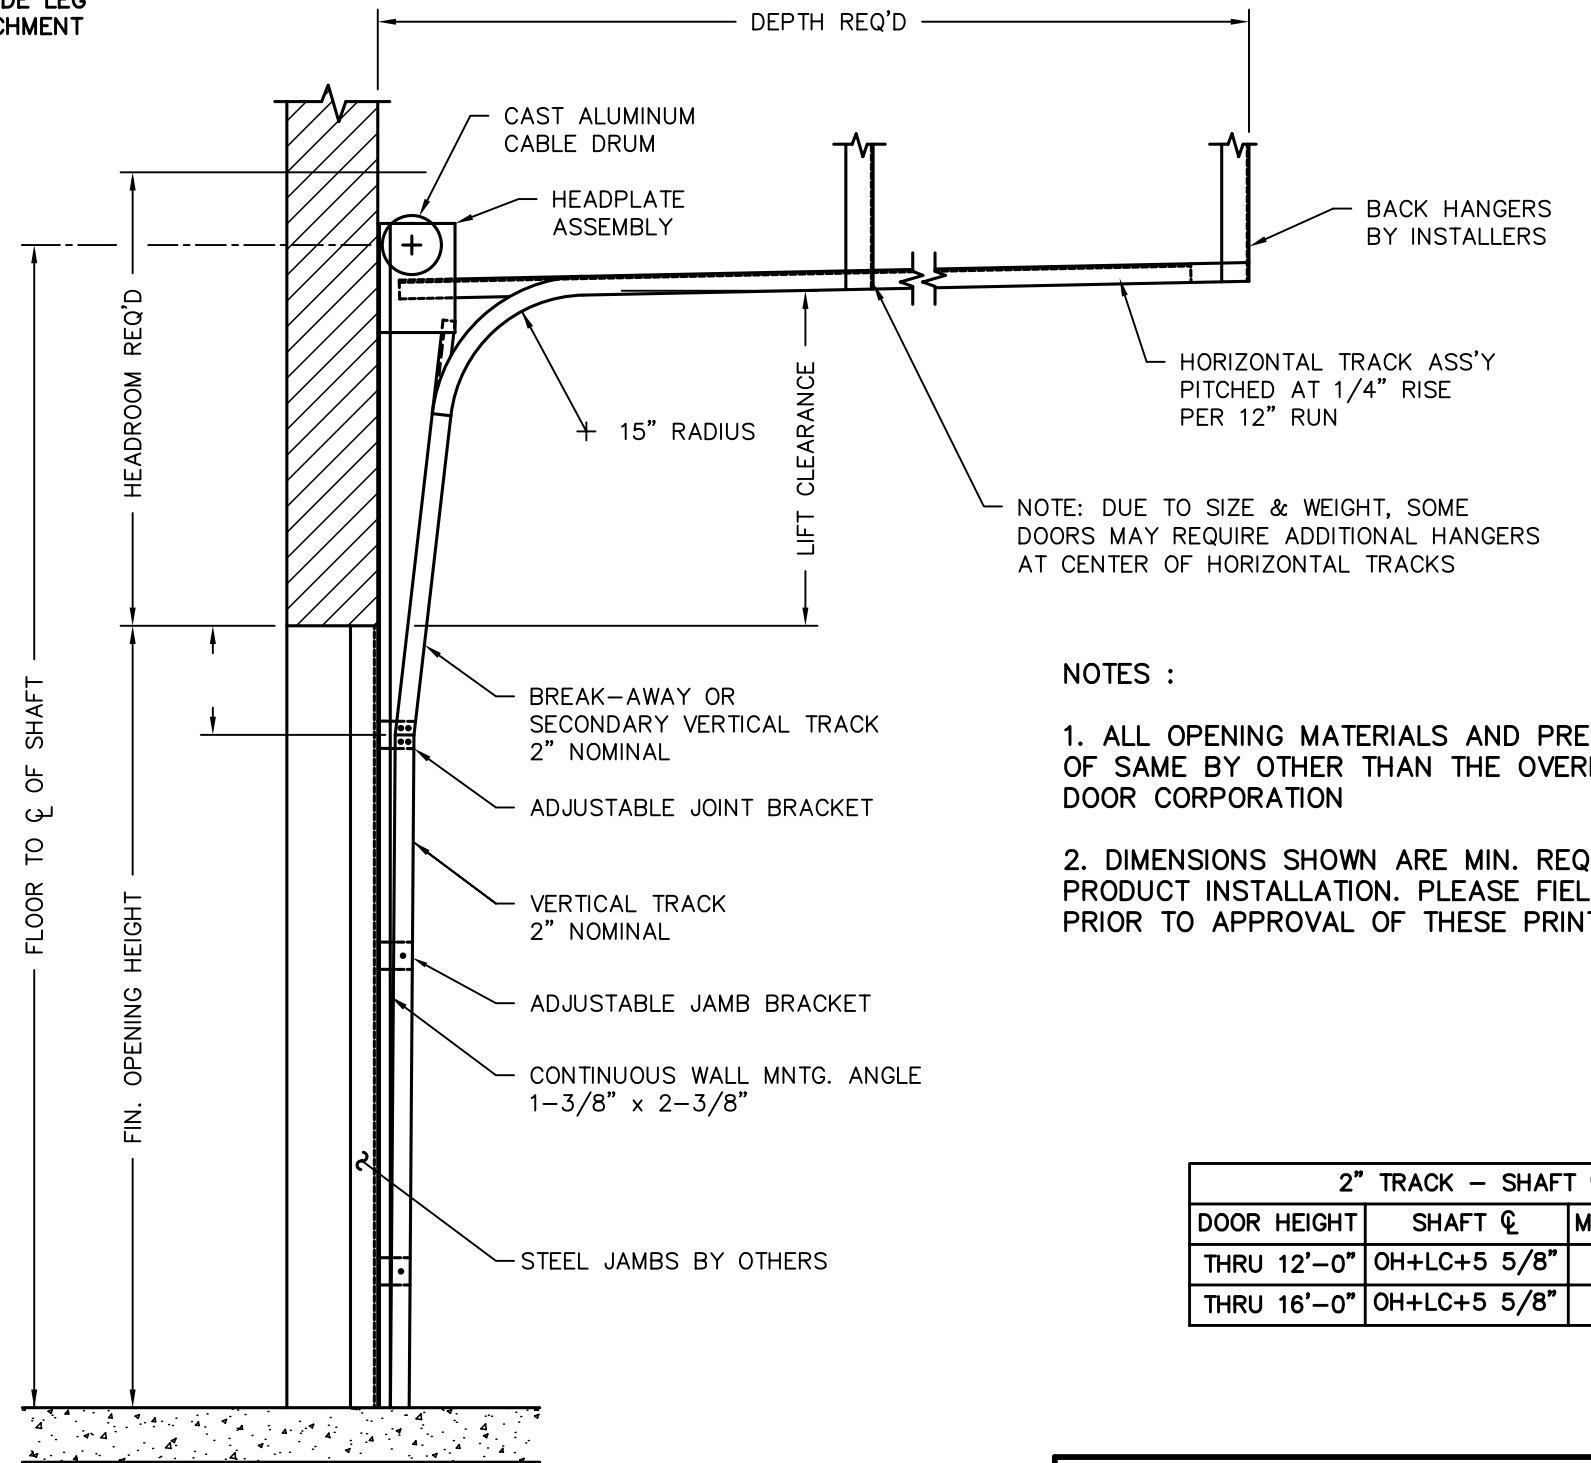

SIDE VIEW OF MOUNTED TRACK

NOTES :

1. ALL OPENING MATERIALS AND PREPARATION OF SAME BY OTHER THAN THE OVERHEAD DOOR CORPORATION
2. DIMENSIONS SHOWN ARE MIN. REQUIRED FOR PRODUCT INSTALLATION. PLEASE FIELD VERIFY PRIOR TO APPROVAL OF THESE PRINTS.

2" TRACK - SHAFT CL		
DOOR HEIGHT	SHAFT CL	MIN HEADROOM
THRU 12'-0"	OH+LC+5 5/8"	LC+12"
THRU 16'-0"	OH+LC+5 5/8"	LC+12"

LIFT CLEARANCE TRACK		
PROJECT		
ARCHITECT		
CONTRACTOR		
DISTRIBUTOR		
PLANT		
DWG. NO.	DATE:	
SHEET	BY:	

ARCHITECT DOOR NUMBER	OVERHEAD DOOR MARK	QTY	OPENING SIZE		TRACK TYPE	PITCH	LIFT CLEARANCE	SHAFT CENTERLINE	"X1" SPRING PAD #1	"X2" SPRING PAD #2	HEADROOM REQUIRED	DEPTH REQUIRED	LEFT HAND SIDEROOM	RIGHT HAND SIDEROOM
			WIDTH	HEIGHT										
					2"	(STD) 1/4:12							5"	5"
					2"	(STD) 1/4:12							5"	5"
					2"	(STD) 1/4:12							5"	5"
					2"	(STD) 1/4:12							5"	5"

